

SITE PLAN

SCALE 1:1500


BENEFITTING
LOT

PURDY

ROAD

0.56 Ha

ROAD ALLOWANCE BETWEEN CONCESSIONS 2 & 3

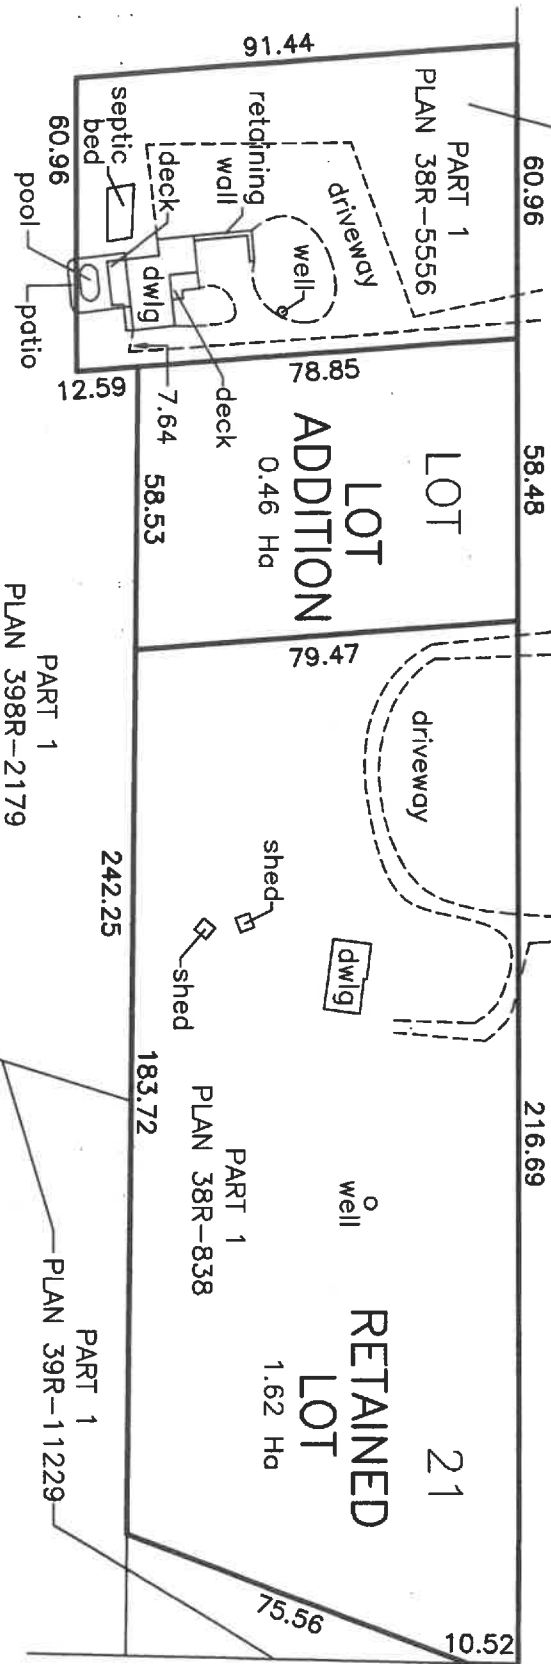

ROAD ALLOWANCE BETWEEN
LOTS 20 AND 21

CONCESSION

2

NOT A PLAN OF SURVEY

PROJECT 8-2272
GIFFORD, HARRIS SURVEYING LTD