
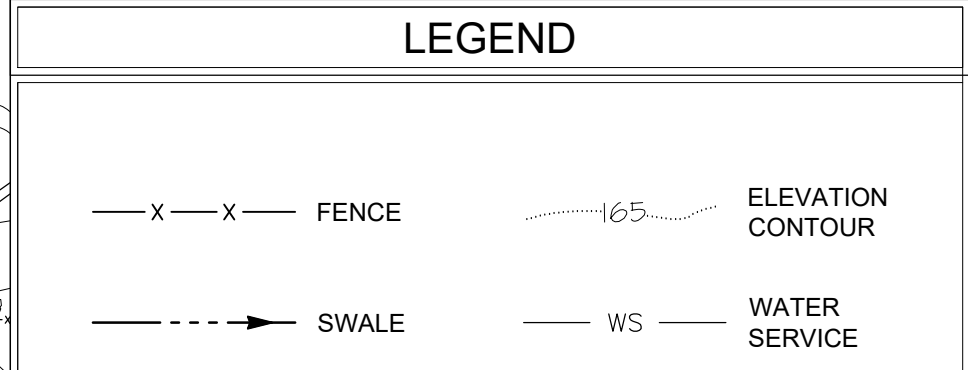
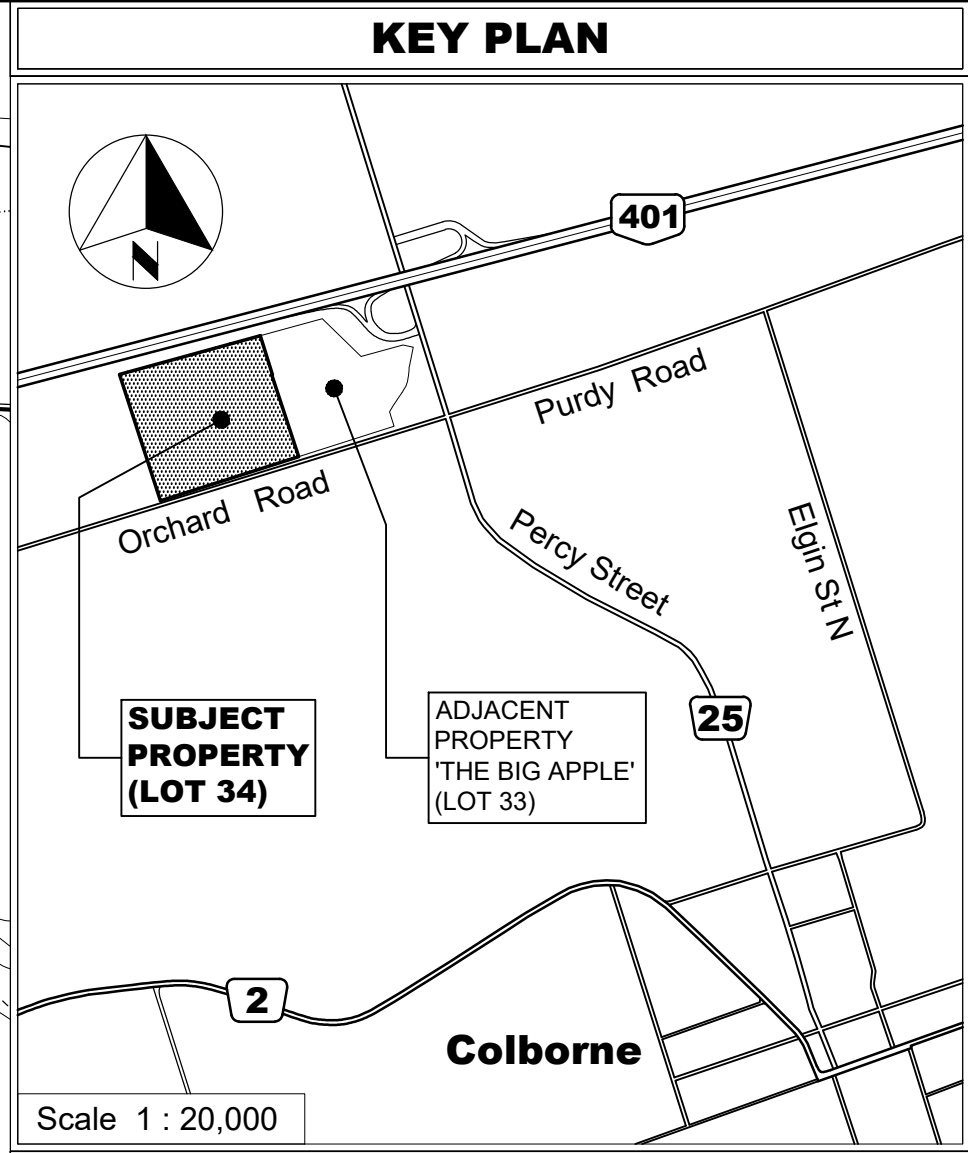


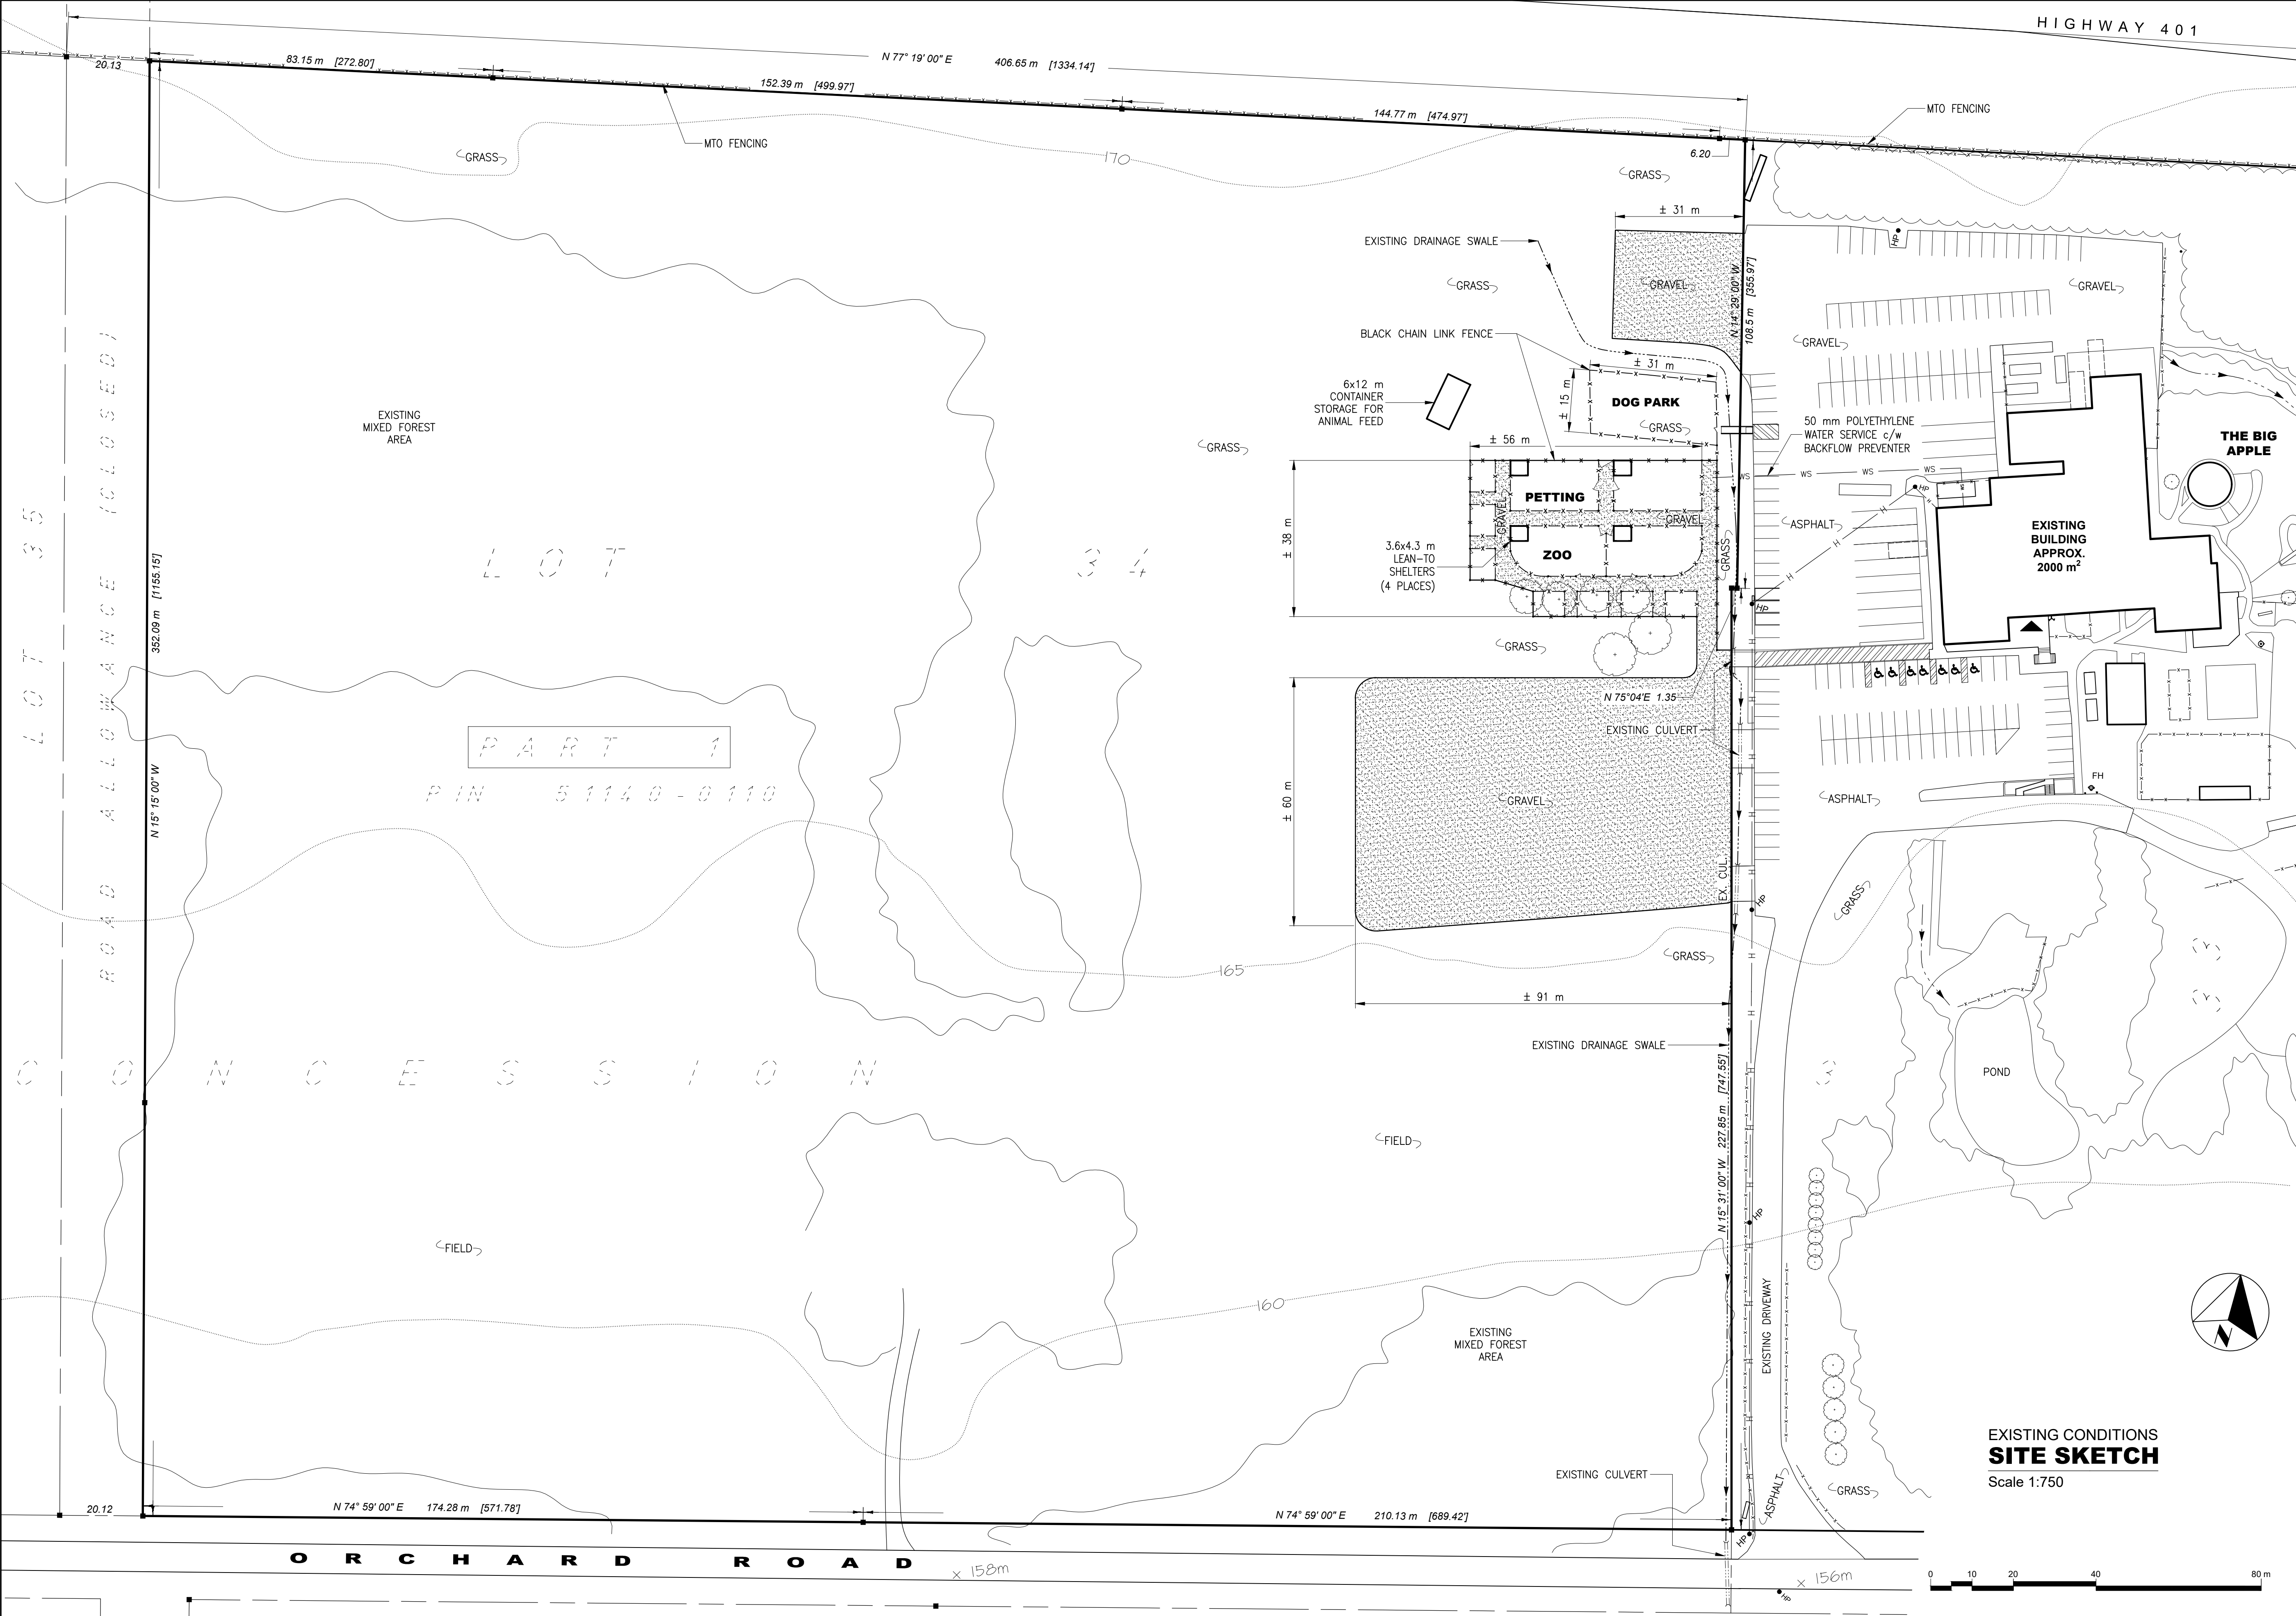

SITE DATA

LEGAL DESCRIPTION:
PART OF LOT 34, CONCESSION 3
TOWNSHIP OF CRAMAHE
COUNTY OF NORTHUMBERLAND

SITE BOUNDARY INFORMATION OBTAINED FROM:
REGISTERED PLAN 39R-12916
By GIFFORD HARRY SURVEYING LTD
Dated Sept. 12, 2013

SITE CONTOURS TAKEN FROM ONTARIO MINISTRY OF NATURAL
RESOURCES AND FORESTRY GIS APPLICATION.

ADDITIONAL INFORMATION DERIVED FROM
IMAGERY BY GOOGLE © 2020

FOR INFORMATION ON ADJACENT BIG APPLE SITE (LOT 33),
REFER TO LASSING DIBBEN SITE PLAN DRAWINGS LD 18-016 SP1,
SP2 & SP3.

SITE STATISTICS

LOT AREA:	132,300 m ²
-----------	------------------------

					9		
					8		
					7		
					6		
					5		
					4		
1	RE-ISSUED FOR ZONING AMENDMENT	11May21	JO	AH	3		
0	ISSUED FOR ZONING AMENDMENT APPLICATION	10May21	JO	AH	2		
A	ISSUED FOR PRELIMINARY REVIEW	06Oct20	JO	AH	1		
Rev.	Description	Date	By	Chk'd	No.	Dwg. No.	Reference Drawings

A
B

A DETAIL No.
B LOCATION DRAWING No.

THIS DRAWING IS THE CONFIDENTIAL PROPERTY OF LASSING DIBBEN CONSULTING ENGINEERS LIMITED. IT IS NOT TO BE COPIED OR GIVEN TO A THIRD PARTY WITHOUT THE CONSENT OF THE OWNERS.

approved by

checked by

drawn by

designed by

AH

JO

engineering review

GOLDEN COLBOURN ORCHARD INC.

customer:

client approval:

client dwg. no.

date:

by:

Zoning Amendment Application - RU to G C1
218 Orchard Road

project:

date:

job no.

scale:

Lassing Dibben Consulting Engineers Ltd

title:

EXISTING CONDITIONS SITE SKETCH

dwg. no.

LD 18-016 L34-01

rev.

1