


SKETCH

SCALE 1:2000

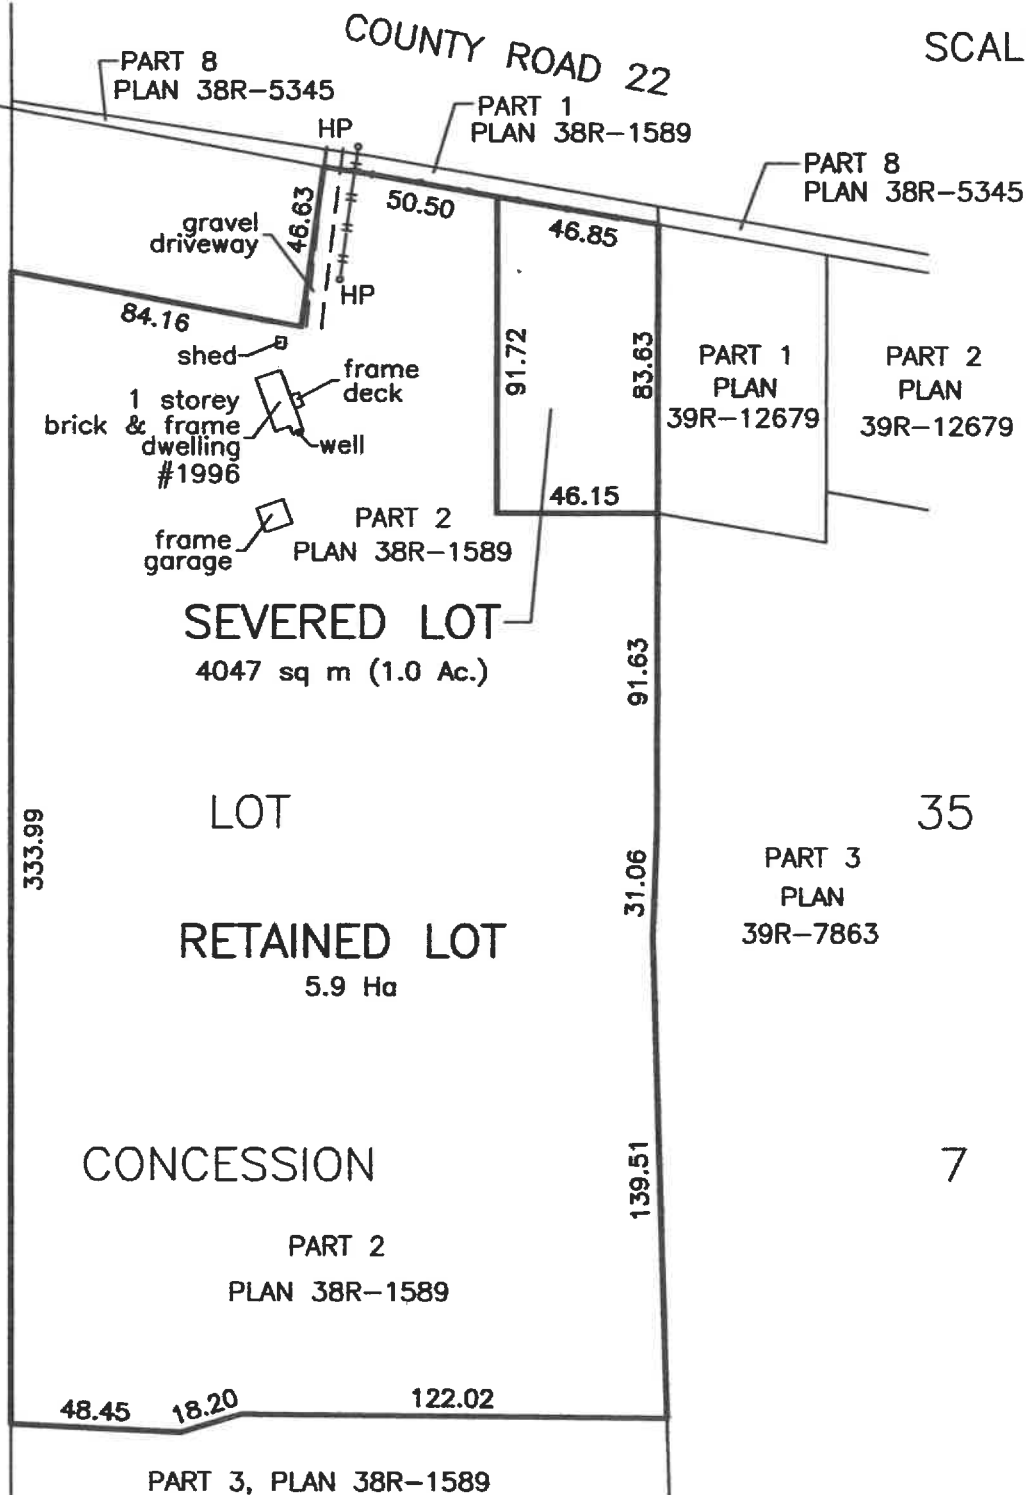

NOT A PLAN OF SURVEY

PROJECT 8-2168

GIFFORD, HARRIS SURVEYING LTD