


## Appendix D

---

### Alignment Plans





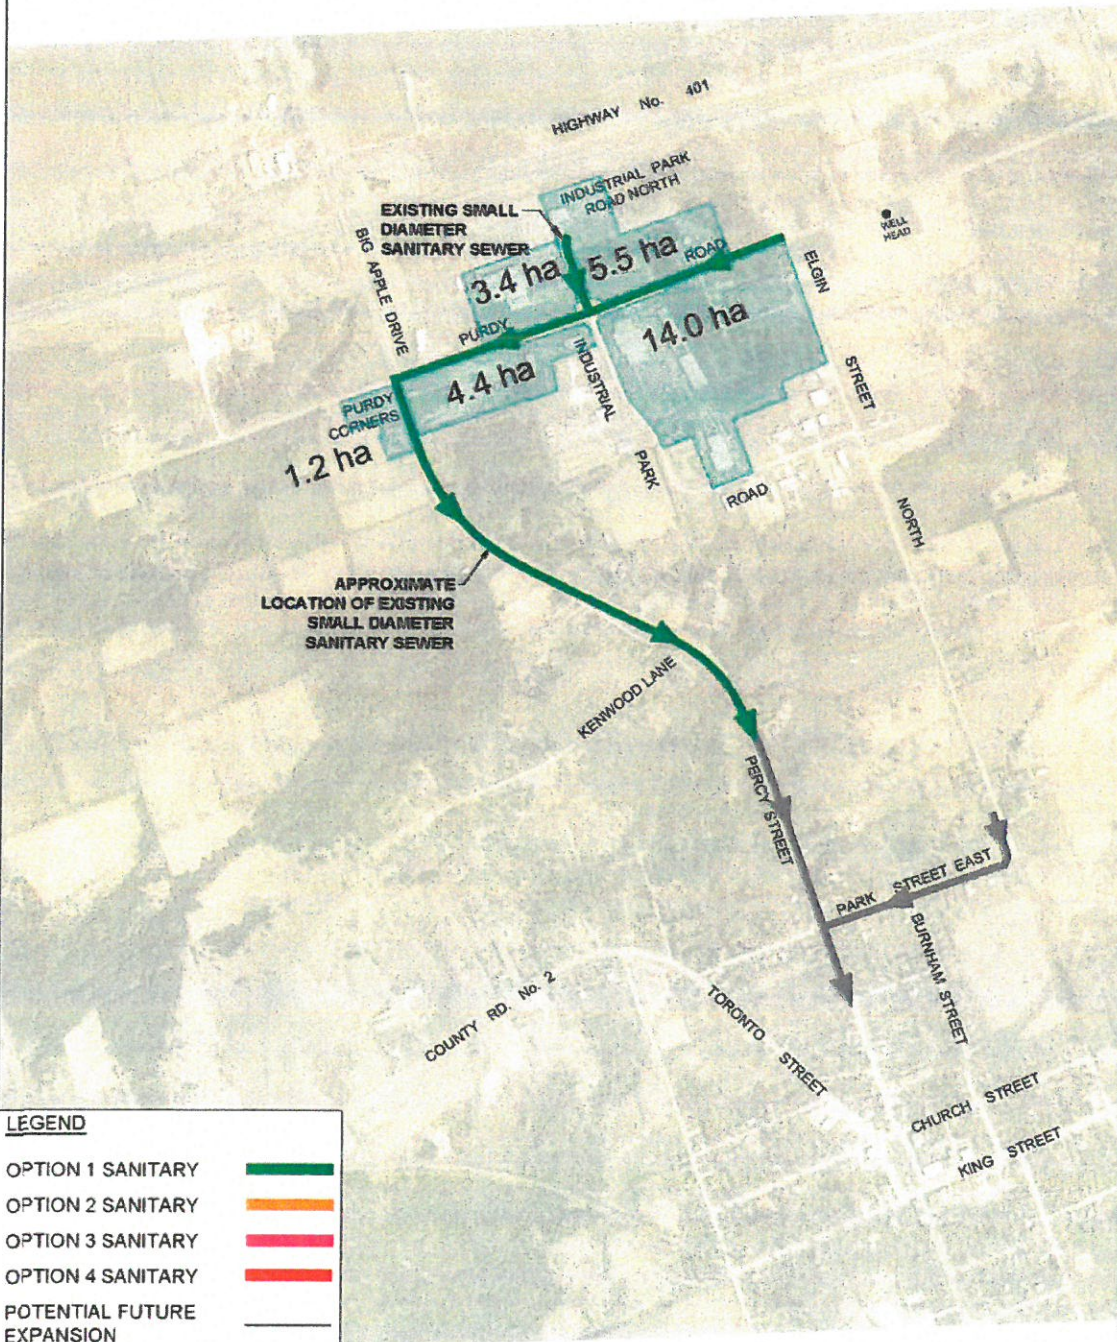

#### LEGEND

|                                     |  |
|-------------------------------------|--|
| OPTION 1 SANITARY                   |  |
| OPTION 2 SANITARY                   |  |
| OPTION 3 SANITARY                   |  |
| OPTION 4 SANITARY                   |  |
| POTENTIAL FUTURE EXPANSION          |  |
| EX. SANITARY                        |  |
| SERVICEABLE AREA                    |  |
| POTENTIAL FUTURE SANITARY EXPANSION |  |

**COLBORNE INDUSTRIAL PARK**  
**OPTION 1 – EXISTING SMALL**  
**DIAMETER SANITARY SEWER**




DAK WBS Associates Limited  
 100 Johnson Drive  
 Peterborough, Ontario  
 Canada K9J 1J9  
 P: 705.743.2397  
 F: 705.743.2548  
 E: info@dwbs.com

Drawn By: **L.C.**  
 Checked: **R.J.**  
 Engineer: **—**  
 Project No.: **13-2807**

Scale: Horiz: **1:1000**  
 Vert: **N/A**  
 Plot Date: **SEP. 10 2018**  
 Drawing Title: **2907FIGURES**



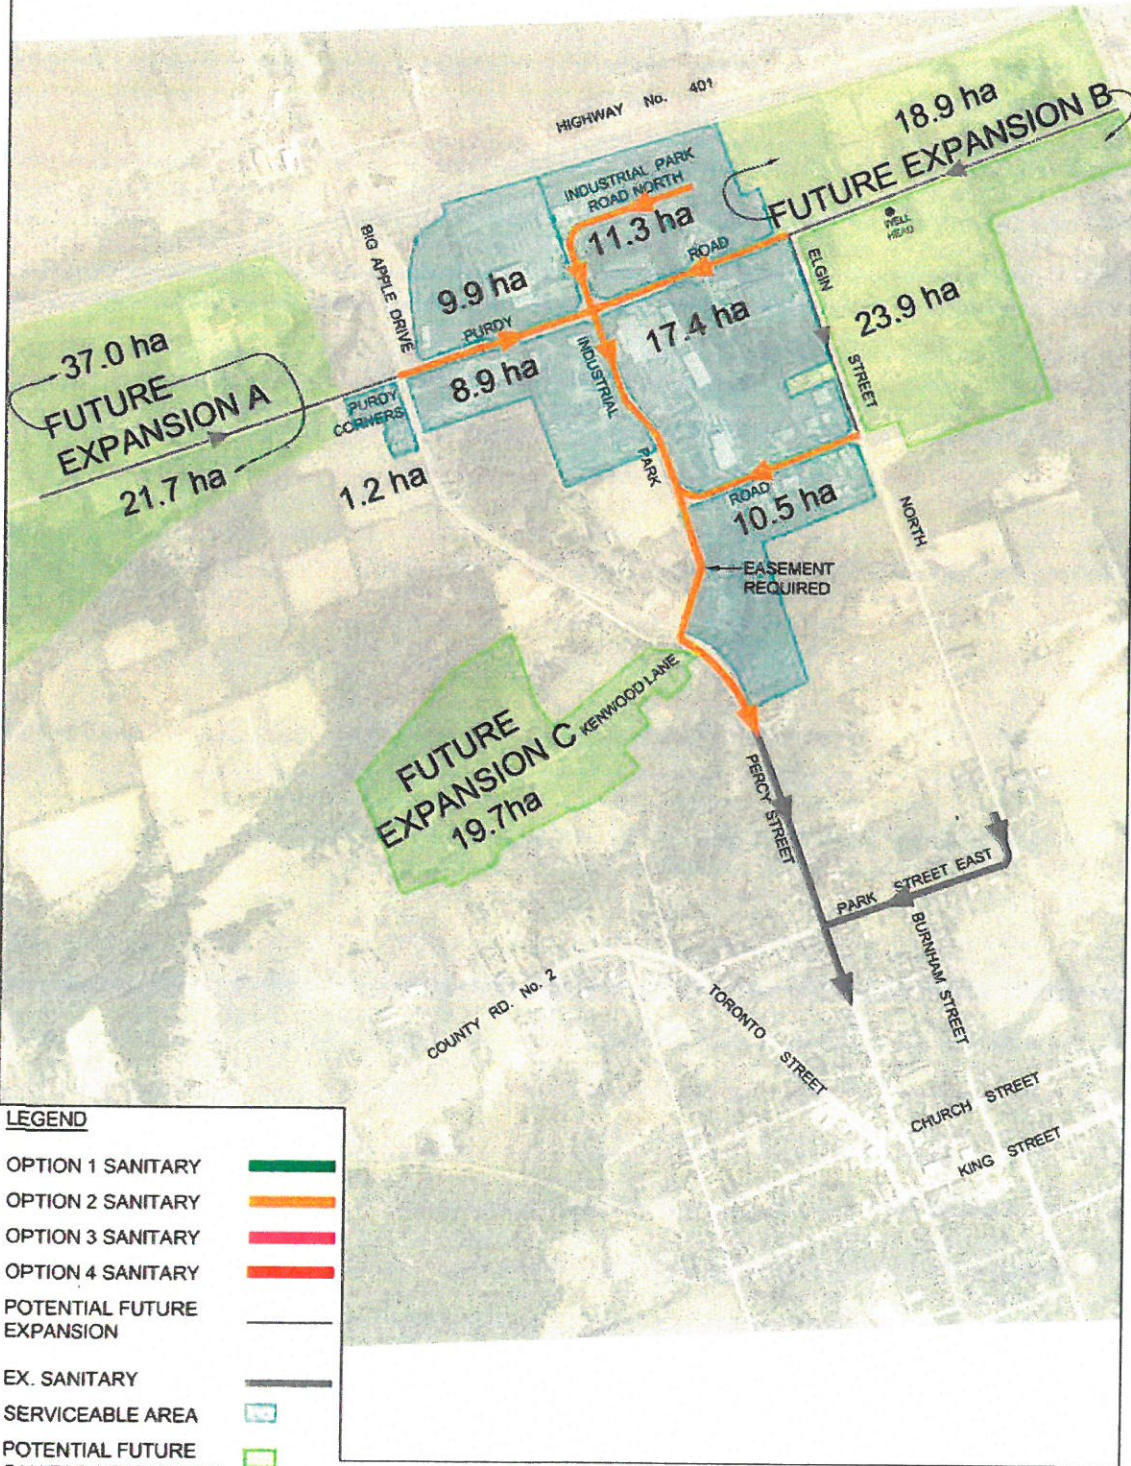


COLBORNE INDUSTRIAL PARK  
**OPTION 2 – EASEMENT FROM INDUSTRIAL  
 PARK AVE.**



W.A. Kitch Associates Limited  
 120 Jamieson Drive  
 Peterborough, Ontario  
 Canada K9J 2G4  
 P: 705.742.2287  
 F: 705.741.3548  
 E: w@wills.com

|             |         |                  |              |
|-------------|---------|------------------|--------------|
| Drawn By    | L.C.    | Scale            | 1:1000       |
| Checked     | R.J.    | Var.             | N/A          |
| Engineer    |         | Plot Date        | SEP. 10 2018 |
| Project No. | 13-2307 | Working File No. | 2307FIGURES  |



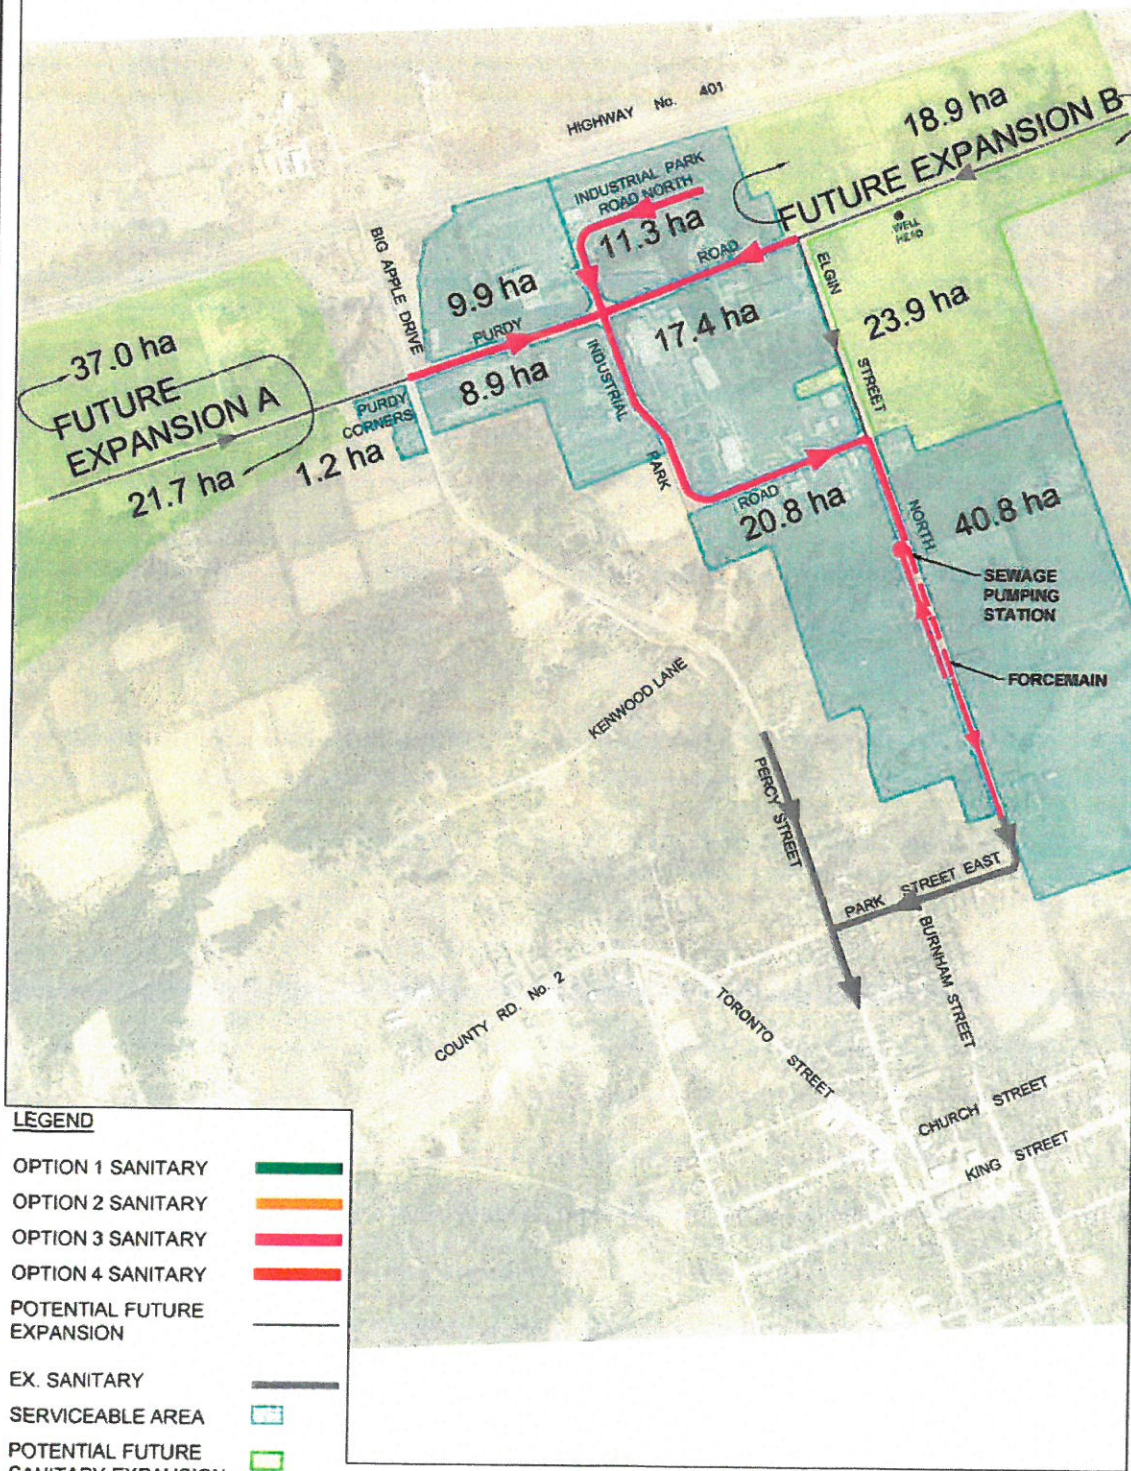

**COLBORNE INDUSTRIAL PARK**  
**OPTION 3 – SEWAGE**  
**PUMPING STATION**




DAL Wills Associates Limited  
 139 Jamieson Drive  
 Peterborough, Ontario  
 Canada K7J 1G9  
 P: 705.740.2297  
 F: 705.741.3568  
 E: wlls@wills.com

Drawn By: L.C.  
 Checked: R.J.  
 Engineer: —  
 Project No: 13-2907

Scale: 1:1000  
 Vert: N/A  
 Plot Date: SEP. 10 2018  
 Drawing File No: 2907FIGURES



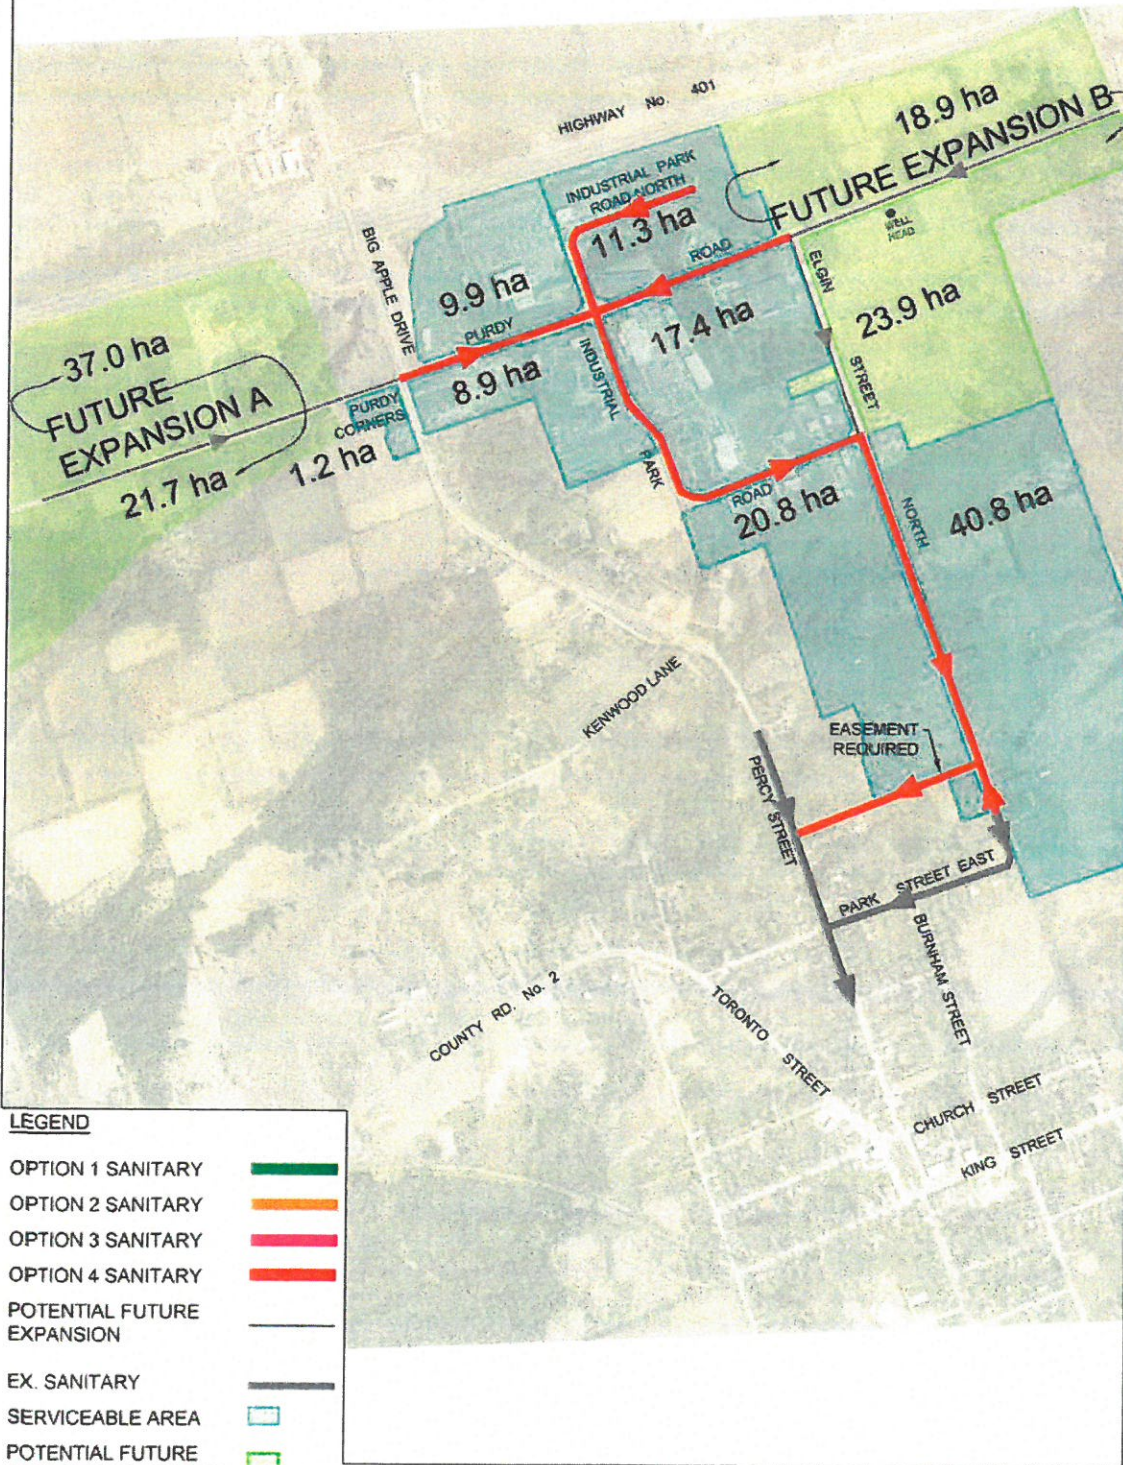

**COLBORNE INDUSTRIAL PARK**  
**OPTION 4 – EASEMENT FROM**  
**ELGIN ST.**



Qual. Wills Associates Limited  
 120 Janssman Drive  
 Peterborough, Ontario  
 Canada K7J 1G8  
 P: 705.743.2099  
 F: 705.741.3545  
 E: info@wills.com

Drawn By **L.C.**  
 Checked **R.J.**  
 Engineer **—**  
 Project No. **13-2907**

Scale: Horiz. 1:1000  
 Vert. N/A  
 Plot Date **SEP. 10 2018**  
 Drawing File No. **2907FIGURES**

