


CONSENT SKETCH
 TOWNLINE ROAD – COLBORNE
 "NOT A PLAN OF SURVEY"

SCALE 1:3500

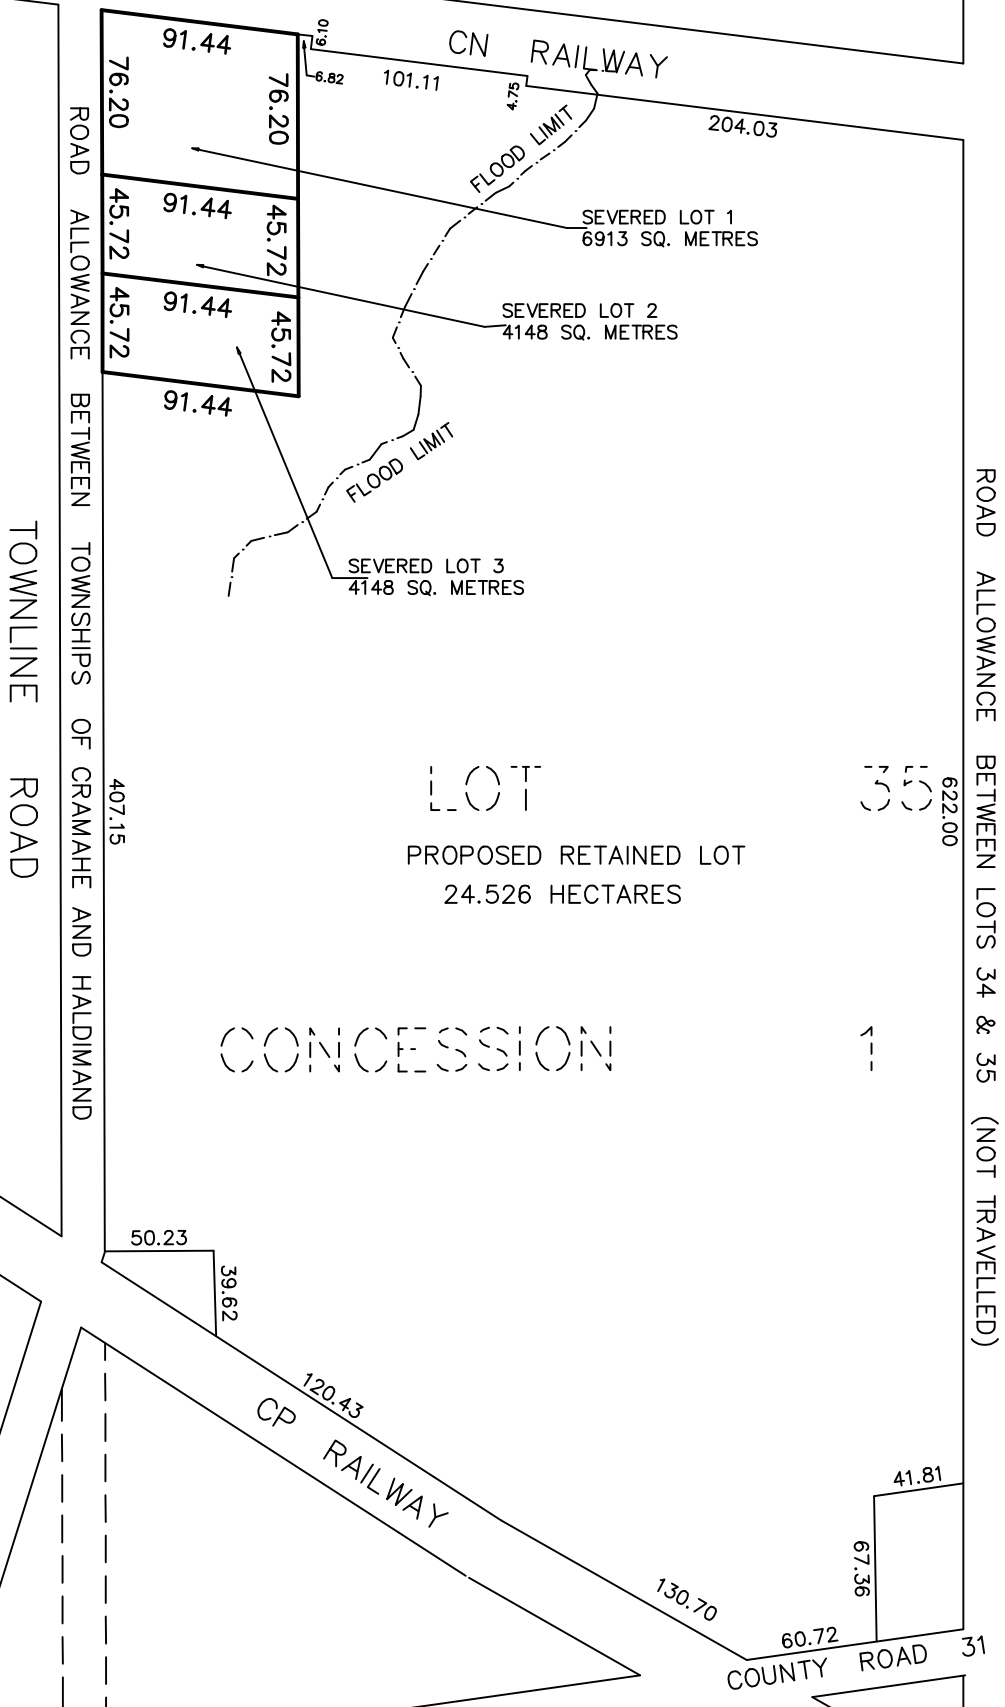

GHSL FILE 8-1541
 PLOTTED 2022/09/02