

**NORTH OF VENTRESS ROAD AND EAST OF TRENT VALLEY ROAD  
TOWNSHIP OF CRAMAHE**

SCALE 1 : 1500 METRES





**CAUTION**

THIS IS NOT A PLAN OF SURVEY AND SHALL NOT BE USED EXCEPT FOR THE PURPOSE INDICATED IN THE TITLE BLOCK. THE WORK AND DRAWINGS HEREIN WERE COMPLETED FOR THE EXCLUSIVE USE OF OUR CLIENT AND NO LIABILITY IS ASSUMED TO ANY THIRD PARTIES OR SUBSEQUENT OWNERS.

THIS PLAN IS NOT AN ORIGINAL UNLESS EMBOSSED BY A SURVEYORS SEAL.

**DISTANCE NOTES - METRIC**

DISTANCES ARE IN METRES AND CAN BE CONVERTED TO FEET BY DIVIDING BY 0.3048.

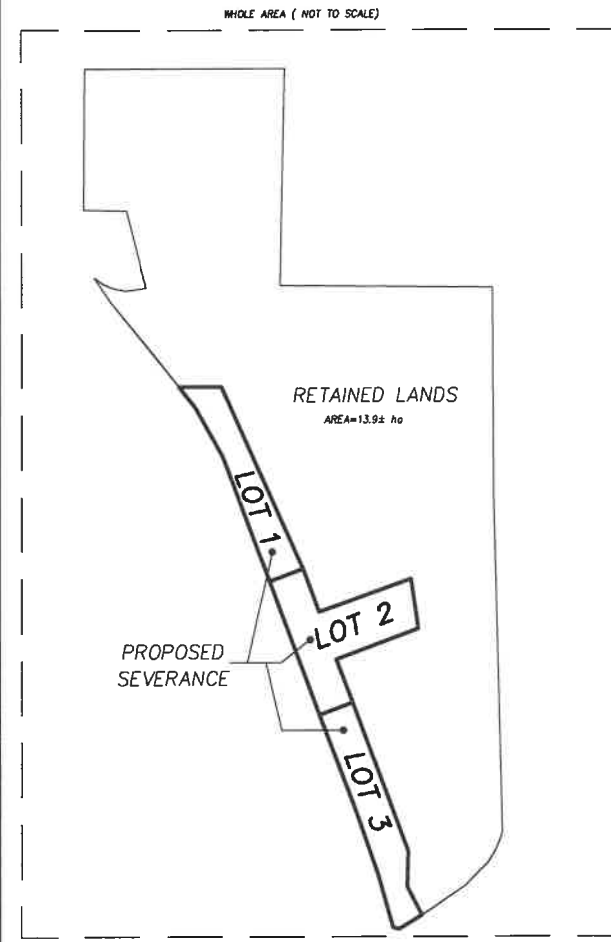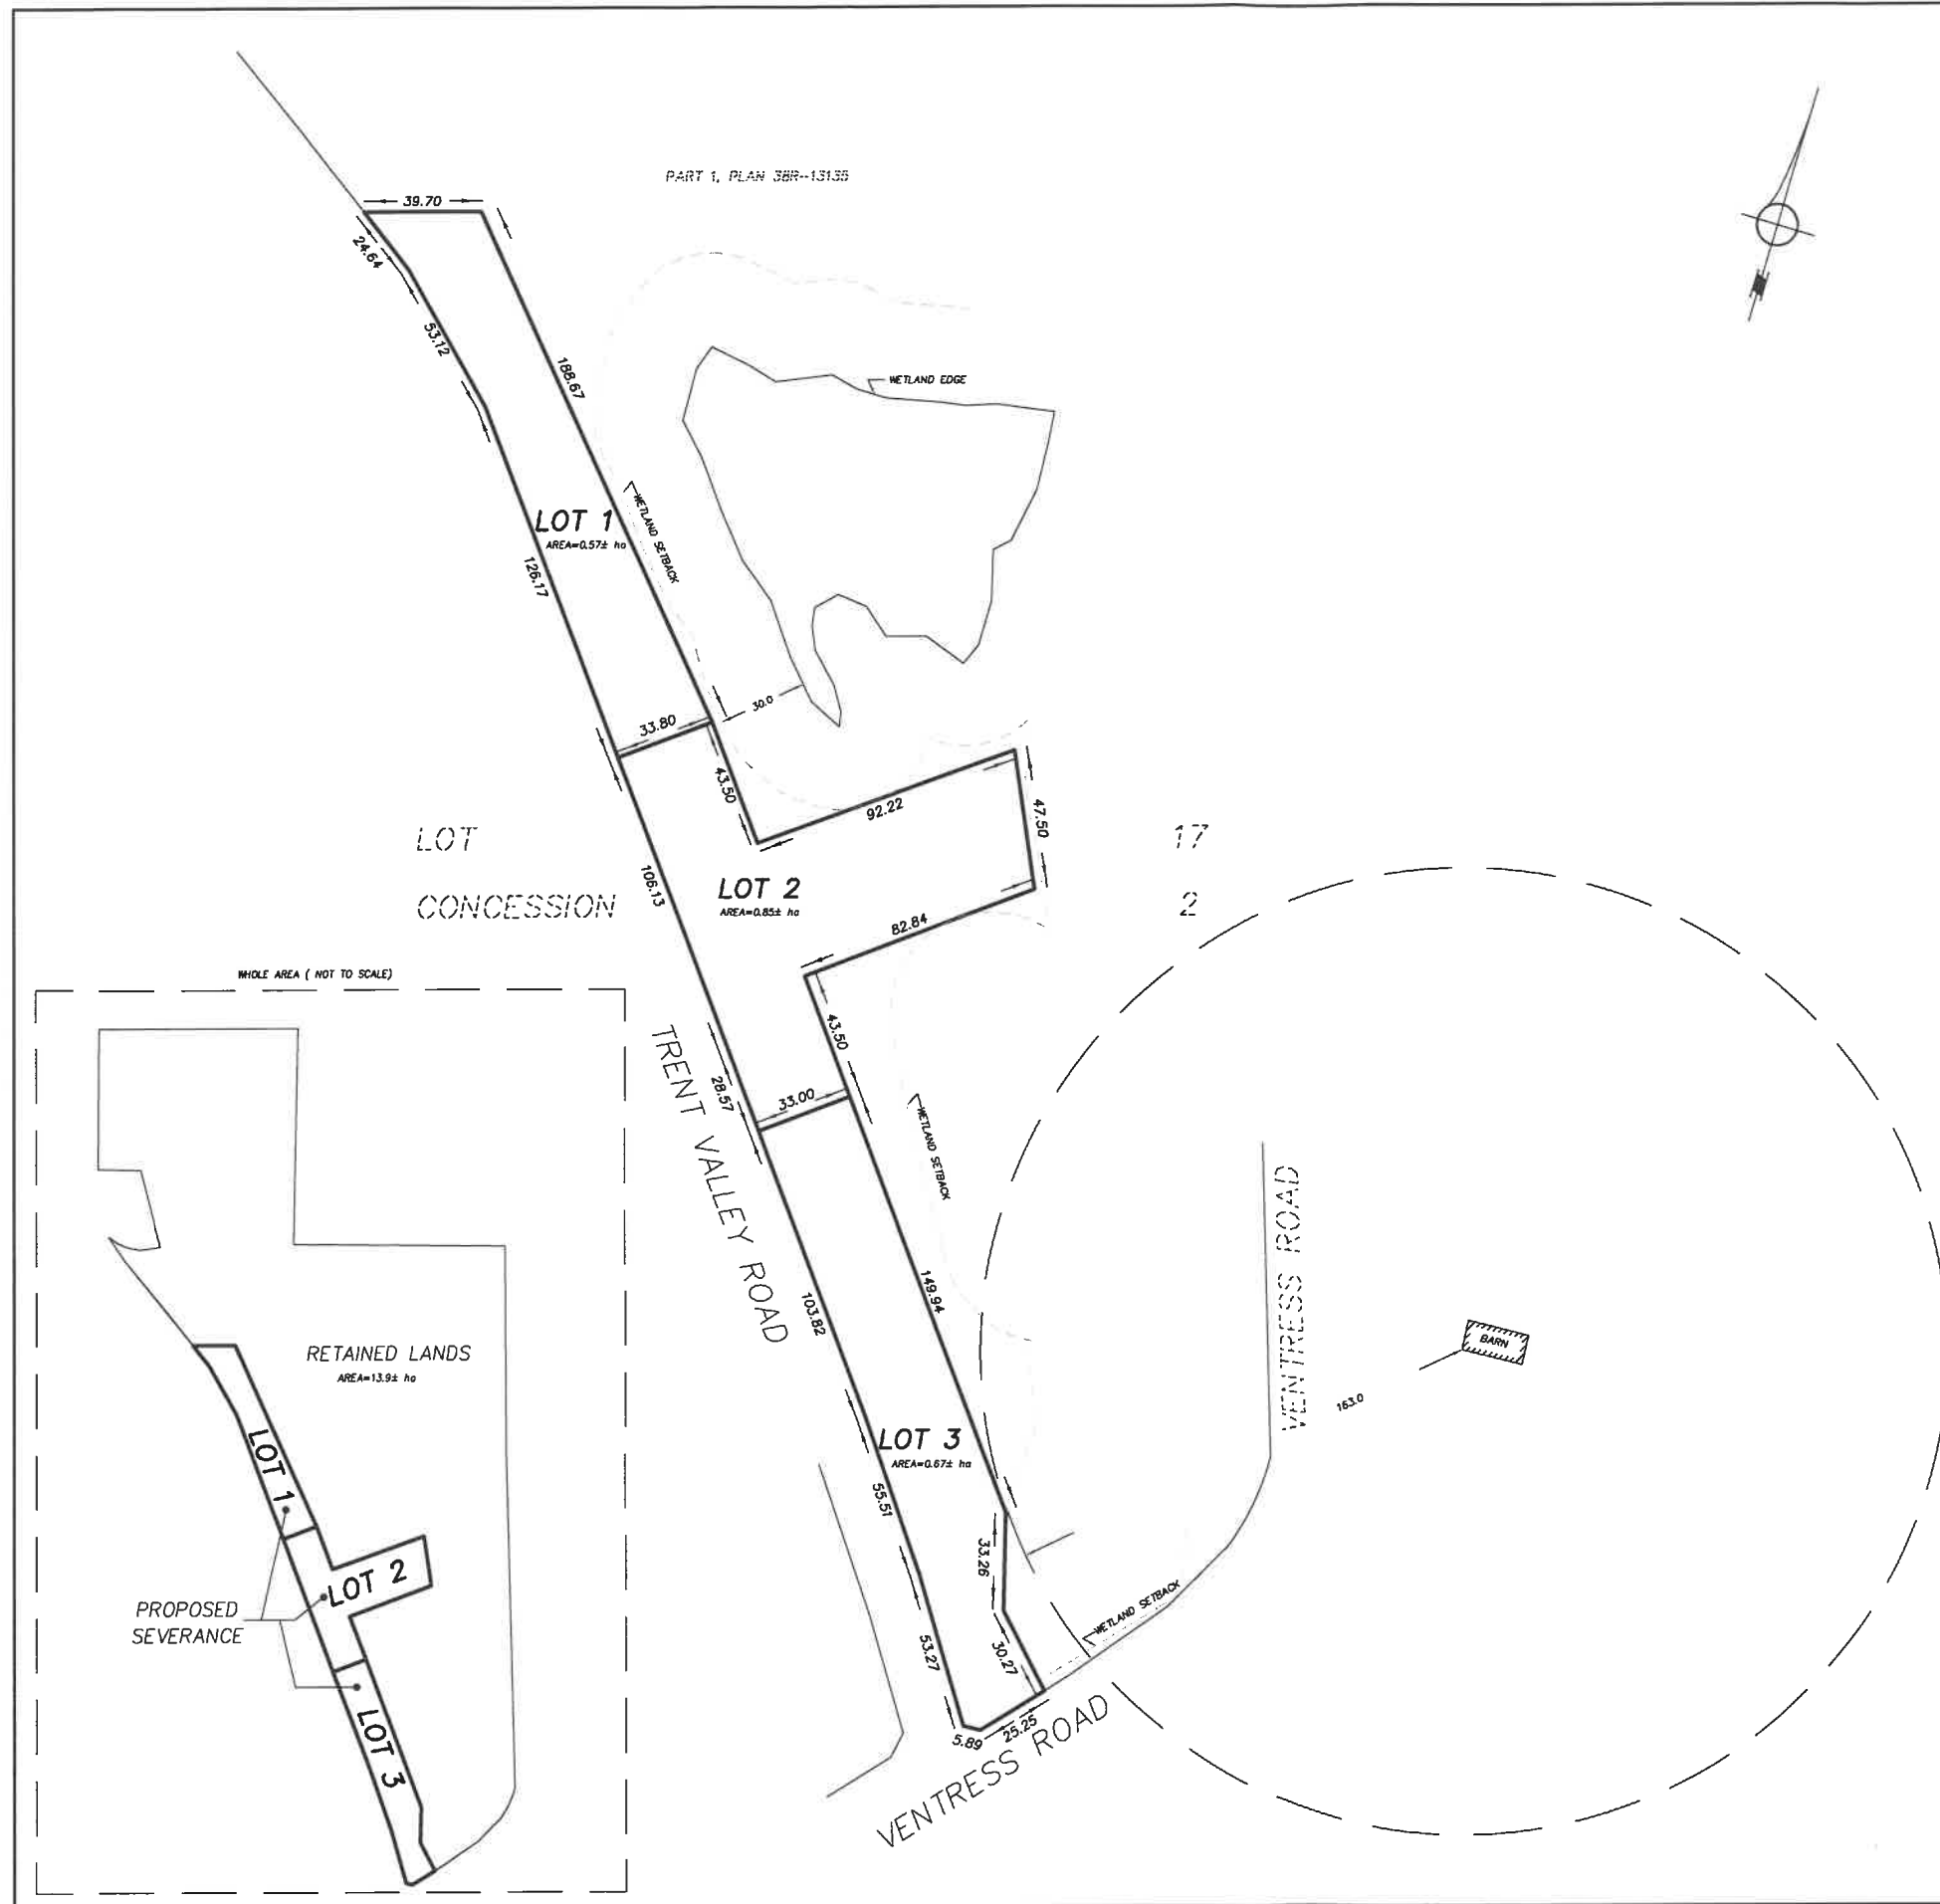

IBWSURVEYORS.COM | 1.800.667.0696