


PLAN OF SURVEY OF PART OF LOT 24, CONCESSION VII TOWNSHIP OF CRAMAHE COUNTY OF NORTHUMBERLAND

SCALE: 1"=100'
N.E. FRIEL—O.L.S.
1973

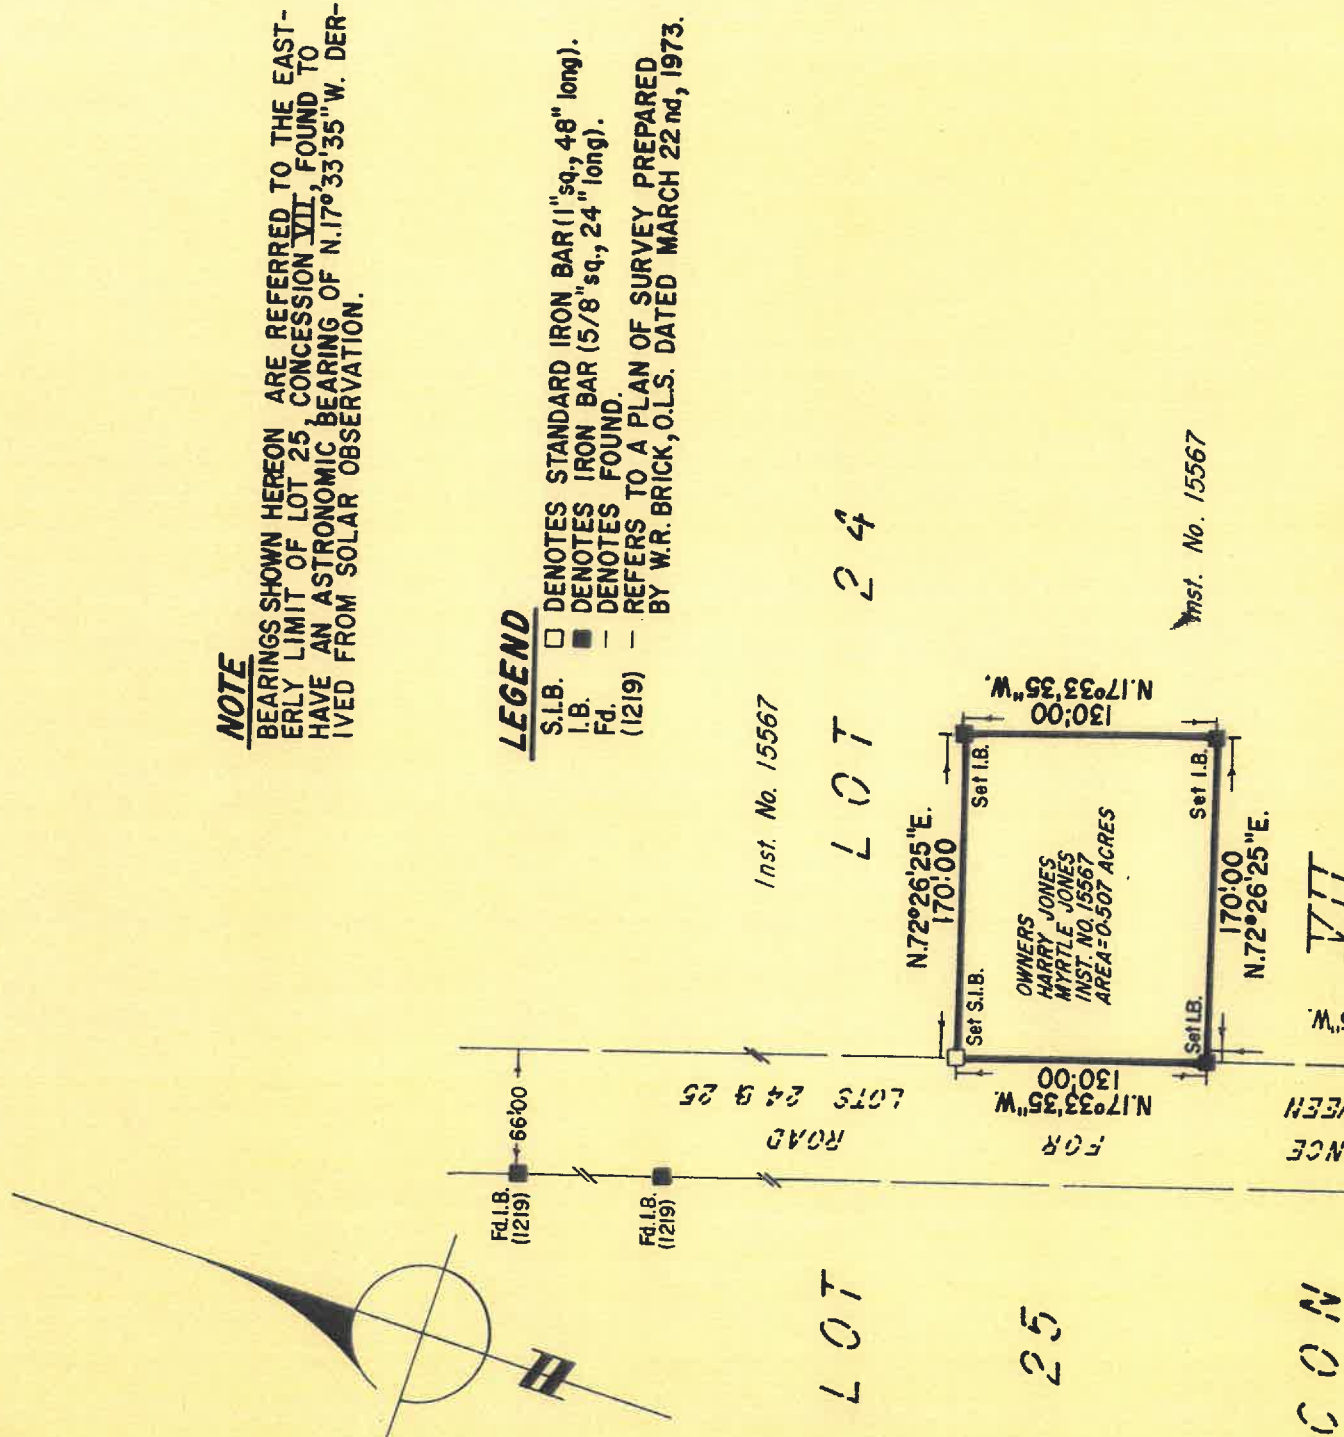

NOTE

BEARINGS SHOWN HEREON ARE REFERRED TO THE EARLY LIMIT OF LOT 25, CONCESSION VII, FOUND TO HAVE AN ASTRONOMIC BEARING OF N.17°33'35"W. DERIVED FROM SOLAR OBSERVATION.

LEGEND

- S.I.B. □ DENOTES STANDARD IRON BAR (1"sq., 48" long).
- I.B. ■ DENOTES IRON BAR (5/8"sq., 24" long).
- F.d. — DENOTES FOUND.
- (1219) — REFERS TO A PLAN OF SURVEY PREPARED BY W.R. BRICK, O.L.S. DATED MARCH 22nd, 1973.

SURVEYOR'S CERTIFICATE

- I HEREBY CERTIFY THAT:
1. THIS SURVEY AND PLAN ARE CORRECT AND IN ACCORDANCE WITH THE SURVEYS ACT AND THE REGISTRY ACT AND THE REGULATIONS MADE THEREUNDER.
- THE SURVEY WAS COMPLETED ON THE 16th DAY OF MARCH, 1973.

DATE: MARCH 29th, 1973.

N.E. Friel
N.E. FRIEL
Ontario Land Surveyor

W.R. BRICK—ONTARIO LAND SURVEYORS 1A KING STREET EAST — COBOURG, ONTARIO	
DRAWN: F.R.F.	SCALE: 1 inch = 100 Feet
CHECKED: N.E.F.	DATE: MARCH 29th, 1973.
<i>N.E. Friel</i> ONTARIO LAND SURVEYOR	
JOB NO. 73210	