


LOT 34 ORIGINAL 2 COPIES

PLAN OF SURVEY OF
PART OF LOT 34
CONCESSION 3
TOWNSHIP OF CRAMAHE
COUNTY OF NORTHUMBERLAND
SCALE 1 : 1500
GRAPHIC SCALE - METRES
GIFFORD, HARRIS SURVEYING LTD.
ONTARIO LAND SURVEYORS

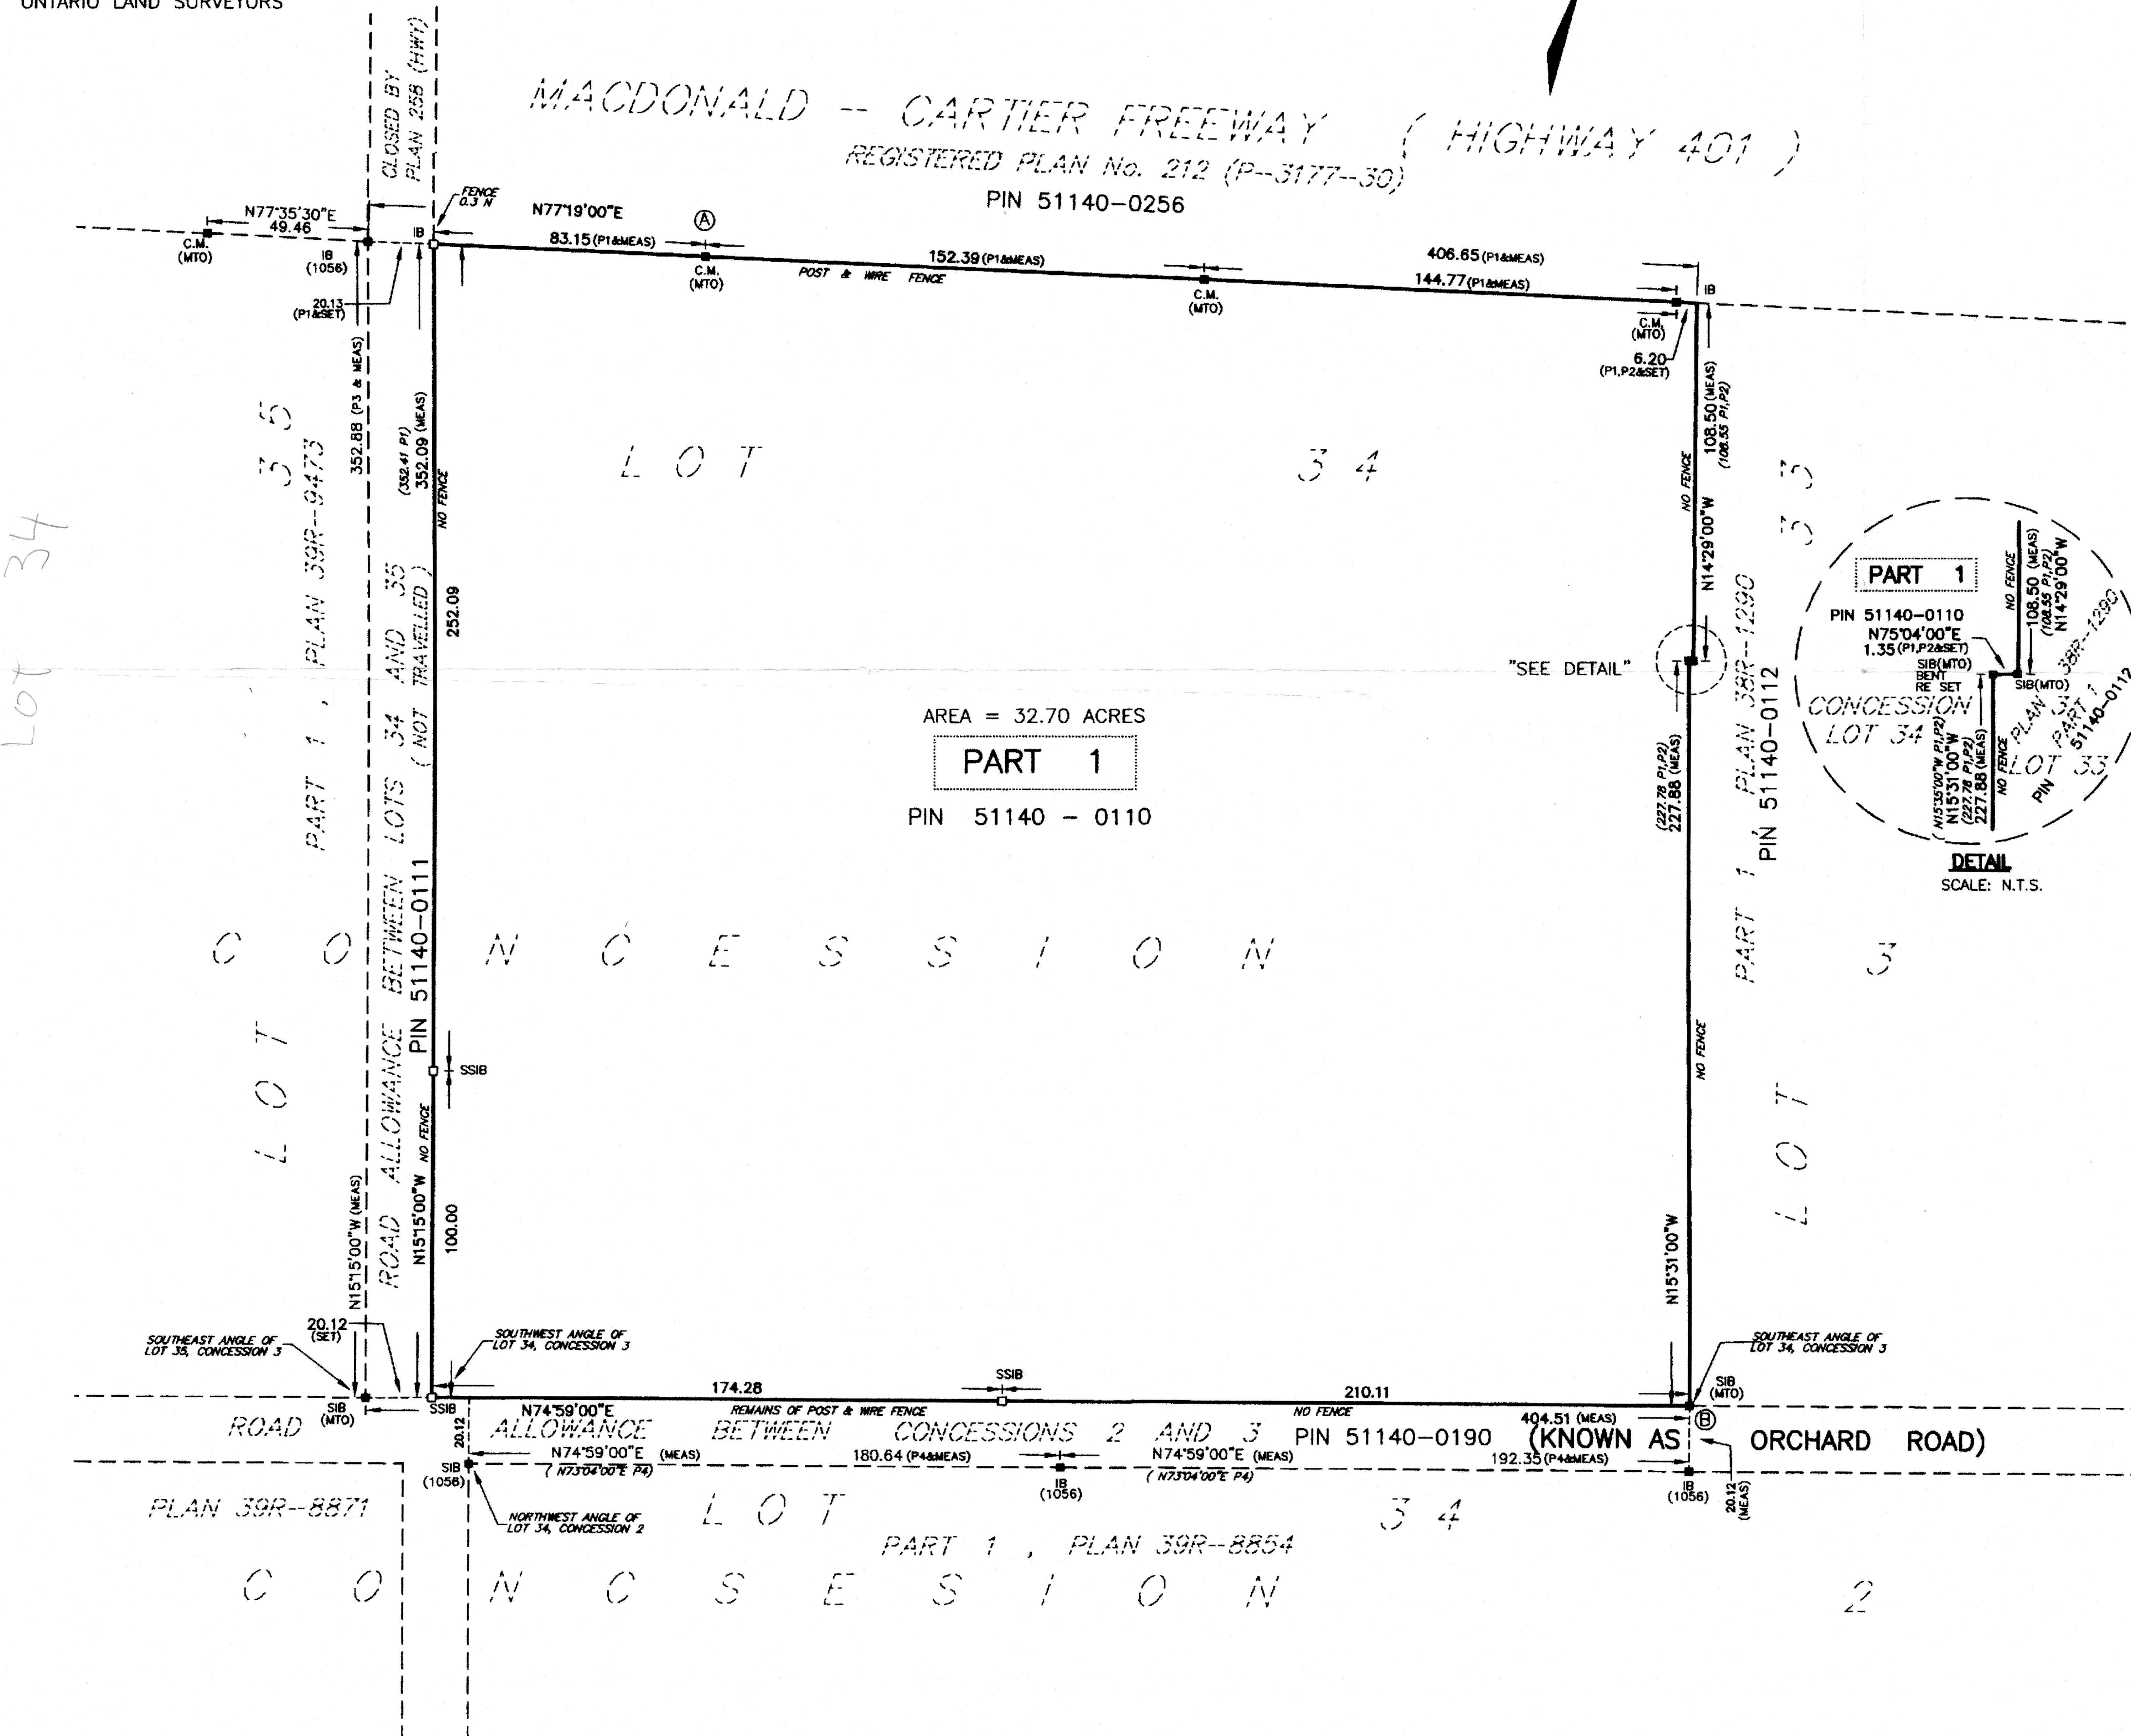

I require this plan to be deposited under the Land Titles Act.
Date SEPT 12, 2013
Robert K. Harris
Ontario Land Surveyor

PLAN 39R-12916
Received and Deposited
Date SEPT 12, 2013
M. Moore
Representative for the Land Registrar for The Land Titles Division of Northumberland (No.39)

Schedule

PART	LOT	CONCESSION	PIN
1	PART OF LOT 34	3	ALL OF 51140-0110

BEARINGS ARE UTM GRID DERIVED FROM OBSERVED REFERENCE POINTS A AND B BY REAL TIME NET-WORK OBSERVATIONS, UTM ZONE 18, NAD83 (CSRS).

TO CONVERT GRID BEARINGS TO LOCAL ASTRONOMIC BEARINGS ROTATE 1°55'00" COUNTER-CLOCKWISE.

DISTANCES ARE GROUND AND CAN BE CONVERTED TO GRID BY MULTIPLYING BY THE COMBINED SCALE FACTOR OF 1.00027

OBSERVED REFERENCE POINTS (ORPs)
UTM ZONE 18, NAD83 (CSRS) (1997.0)
COORDINATES TO RURAL ACCURACY PER SEC. 14 (2) OF O.REG. 216/10

STATION	CO-ORDINATES	
	NORTH	EAST
(A)	4878432.2	266707.9
(B)	4878173.9	267090.7

COORDINATES CANNOT, IN THEMSELVES, BE USED TO RE-ESTABLISH CORNERS OR BOUNDARIES SHOWN ON THIS PLAN

Legend

SSIB	denotes	1" sq. x 2' Iron bar
SIB	denotes	1" sq. x 4' Iron bar
IB	denotes	5/8" sq. x 2' Iron bar
C.M.	denotes	Concrete Monument
WIT	denotes	Witness
—○—	denotes	Survey monument planted
—■—	denotes	Survey monument found
Meas.	denotes	Measured
(MTO)	denotes	Ministry of Transportation Ontario
(1056)	denotes	Ivan B. Wallace, O.L.S.
(HWY)	denotes	Highways
P1	denotes	PLAN No. 212 Highways
P2	denotes	PLAN 38R-1290
P3	denotes	PLAN 39R-9473
P4	denotes	PLAN 39R-8854

METRIC

DISTANCES AND CO-ORDINATES SHOWN ON THIS PLAN ARE IN METRES AND CAN BE CONVERTED TO FEET BY DIVIDING BY 0.3048

Surveyor's Certificate

I certify that :

- This survey and plan are correct and in accordance with the SURVEYS ACT, the SURVEYORS ACT, the LAND TITLES ACT and the regulations made under them.
- The survey was completed on July 8th, 2013.

SEPT 12, 2013
Date

Robert K. Harris
Ontario Land Surveyor

GIFFORD, HARRIS SURVEYING LTD.
ONTARIO LAND SURVEYORS
HEAD OFFICE: UNIT 1, RIVERVIEW BUSINESS CENTRE, 255 GLEN MILLER ROAD
TRENTON, ONT. K8V 5P8
PHONE: (613) 392-2177 & (613) 394-6646
CAMPBELLFORD CALL (705) 653-2111 TOLL FREE 1-877-394-6646
FIELD CREW: R.J.D./A.C. Z:\2-8893\2-8893.dwg Plotted 2013/07/12 FILE No. 2-8893

39R-12916