


COPYRIGHT © IBW SURVEYORS LTD. 2025
PROPOSED SEVERANCE OF
374 COUNTY ROAD 27
TOWNSHIP OF CRAMAHE

SCALE 1: 3000 METRES
0 50 100 200

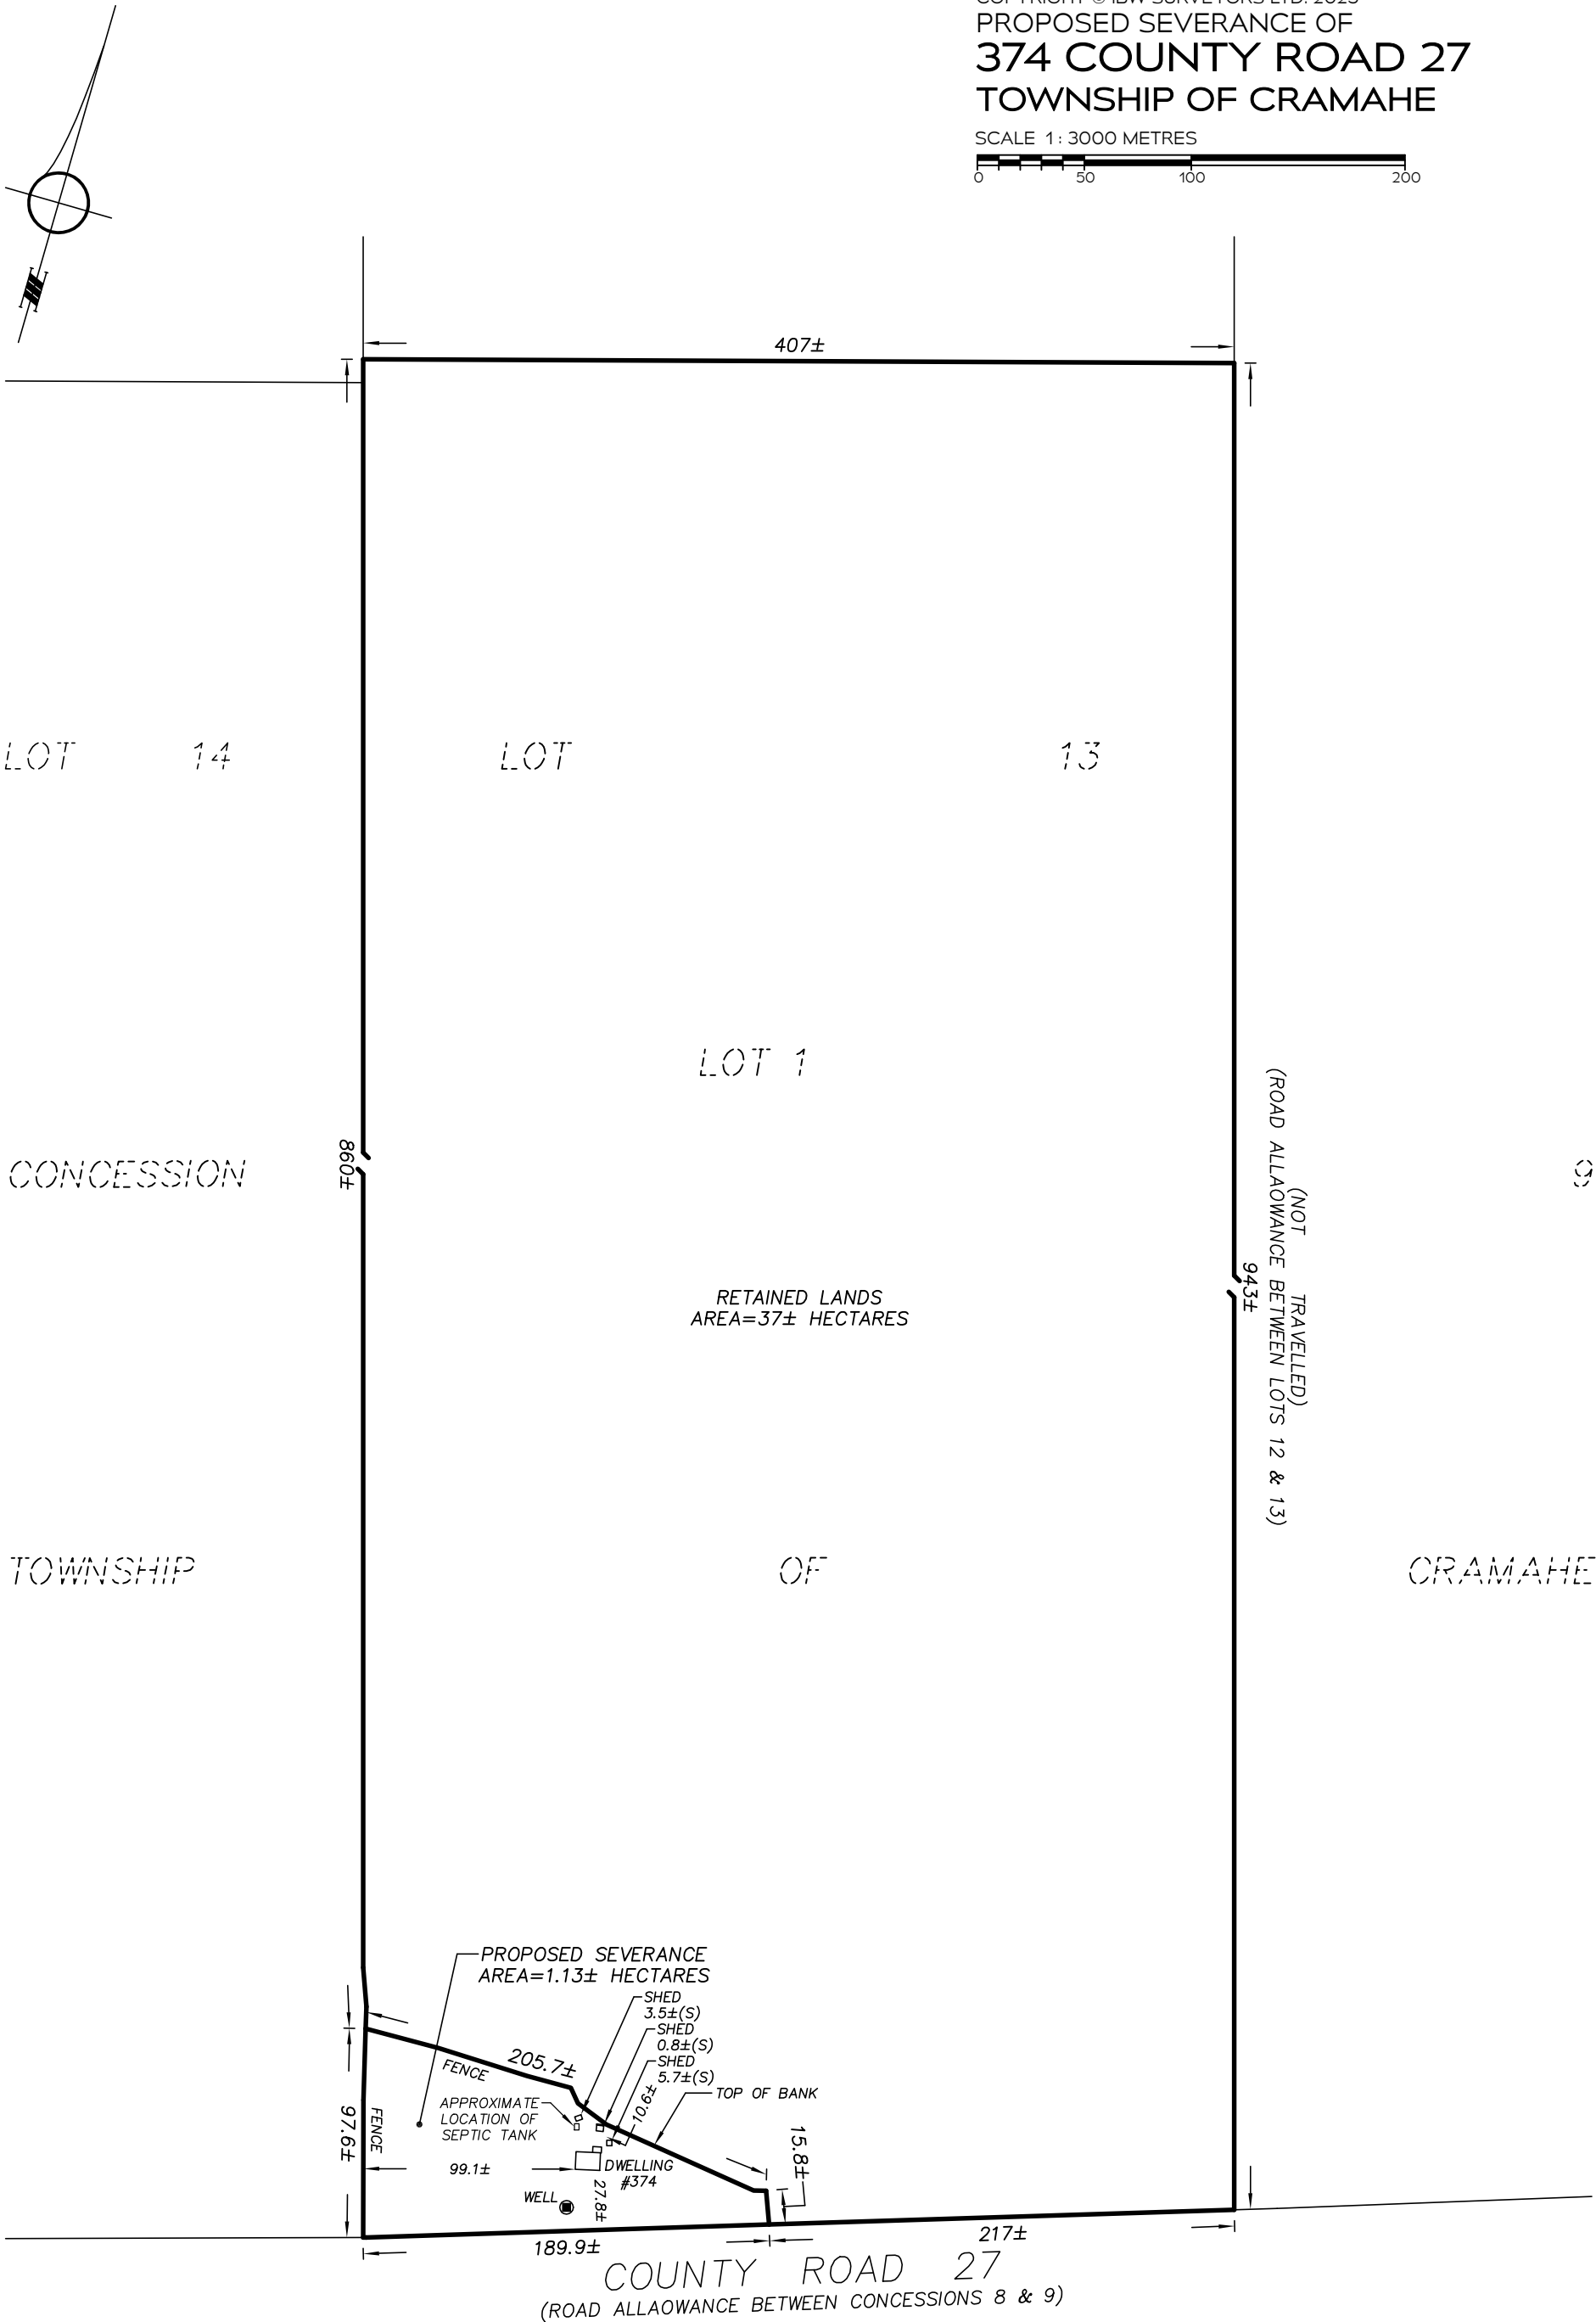

DISTANCE NOTES - METRIC
DISTANCES ARE IN METRES AND CAN BE CONVERTED TO FEET BY DIVIDING BY 0.3048.

CAUTION
THIS IS NOT A PLAN OF SURVEY AND SHALL NOT BE USED EXCEPT FOR THE PURPOSE INDICATED IN THE TITLE BLOCK. THE WORK AND DRAWINGS HEREIN WERE COMPLETED FOR THE EXCLUSIVE USE OF OUR CLIENT AND NO LIABILITY IS ASSUMED TO ANY THIRD PARTIES OR SUBSEQUENT OWNERS.



IBWSURVEYORS.COM | 1.800.667.0696